

**RESOLUTION NO. 031-23**

COUNTY COUNCIL

OF

HARFORD COUNTY, MARYLAND

Resolution No. 031-23

Legislative Session Day 23-014

May 2, 2023

Introduced by Council President Vincenti at  
the request of the County Executive

RESOLUTION amending Resolution No. 019-18 adopted on January 15, 2019, concerning the construction of public sewer mains in the Woodridge Manor area and the creation of an annual assessment in the amount of no more than \$1,854 per property for a term of 30 years for properties benefited by the construction or, in lieu of the annual assessment, a lump sum payment of no more than \$41,516, to remove the requirement to apply for a state low interest loan for the balance of the project funding.

# RESOLUTION NO. 031-23

1 WHEREAS, Harford County has received commitment for state grant funding to defray  
2 the cost of constructing the public sewer mains; and

3 WHEREAS, Resolution No. 019-18 required Harford County to apply for a state low  
4 interest loan for the balance of the project funding; and

5 WHEREAS, Harford County does not need to apply for a state low interest loan for the  
6 balance of the project funding as required in Resolution No. 019-18; and

7 WHEREAS, the requirement to apply for a state low interest loan should be removed.

8 NOW, THEREFORE, WE REAFFIRM that the Harford County Council indicates its  
9 concurrence with the approved sewer petition project, contingent upon receipt of grant funding  
10 from the State of Maryland, which will provide sewer service to those properties shown in Exhibit  
11 1 and the creation of an annual assessment of no more than \$1,854 per property per year with a  
12 term of 30 years or, in lieu of the annual assessment, a lump sum payment of no more than \$41,516,  
13 to be paid by each of the benefited properties all in accordance with the petition process described  
14 in Harford County Code §256-6E.

ATTEST:


---

Mylia Dixon  
Council Administrator

---

Patrick S. Vincenti  
President of the Council

ADOPTED:

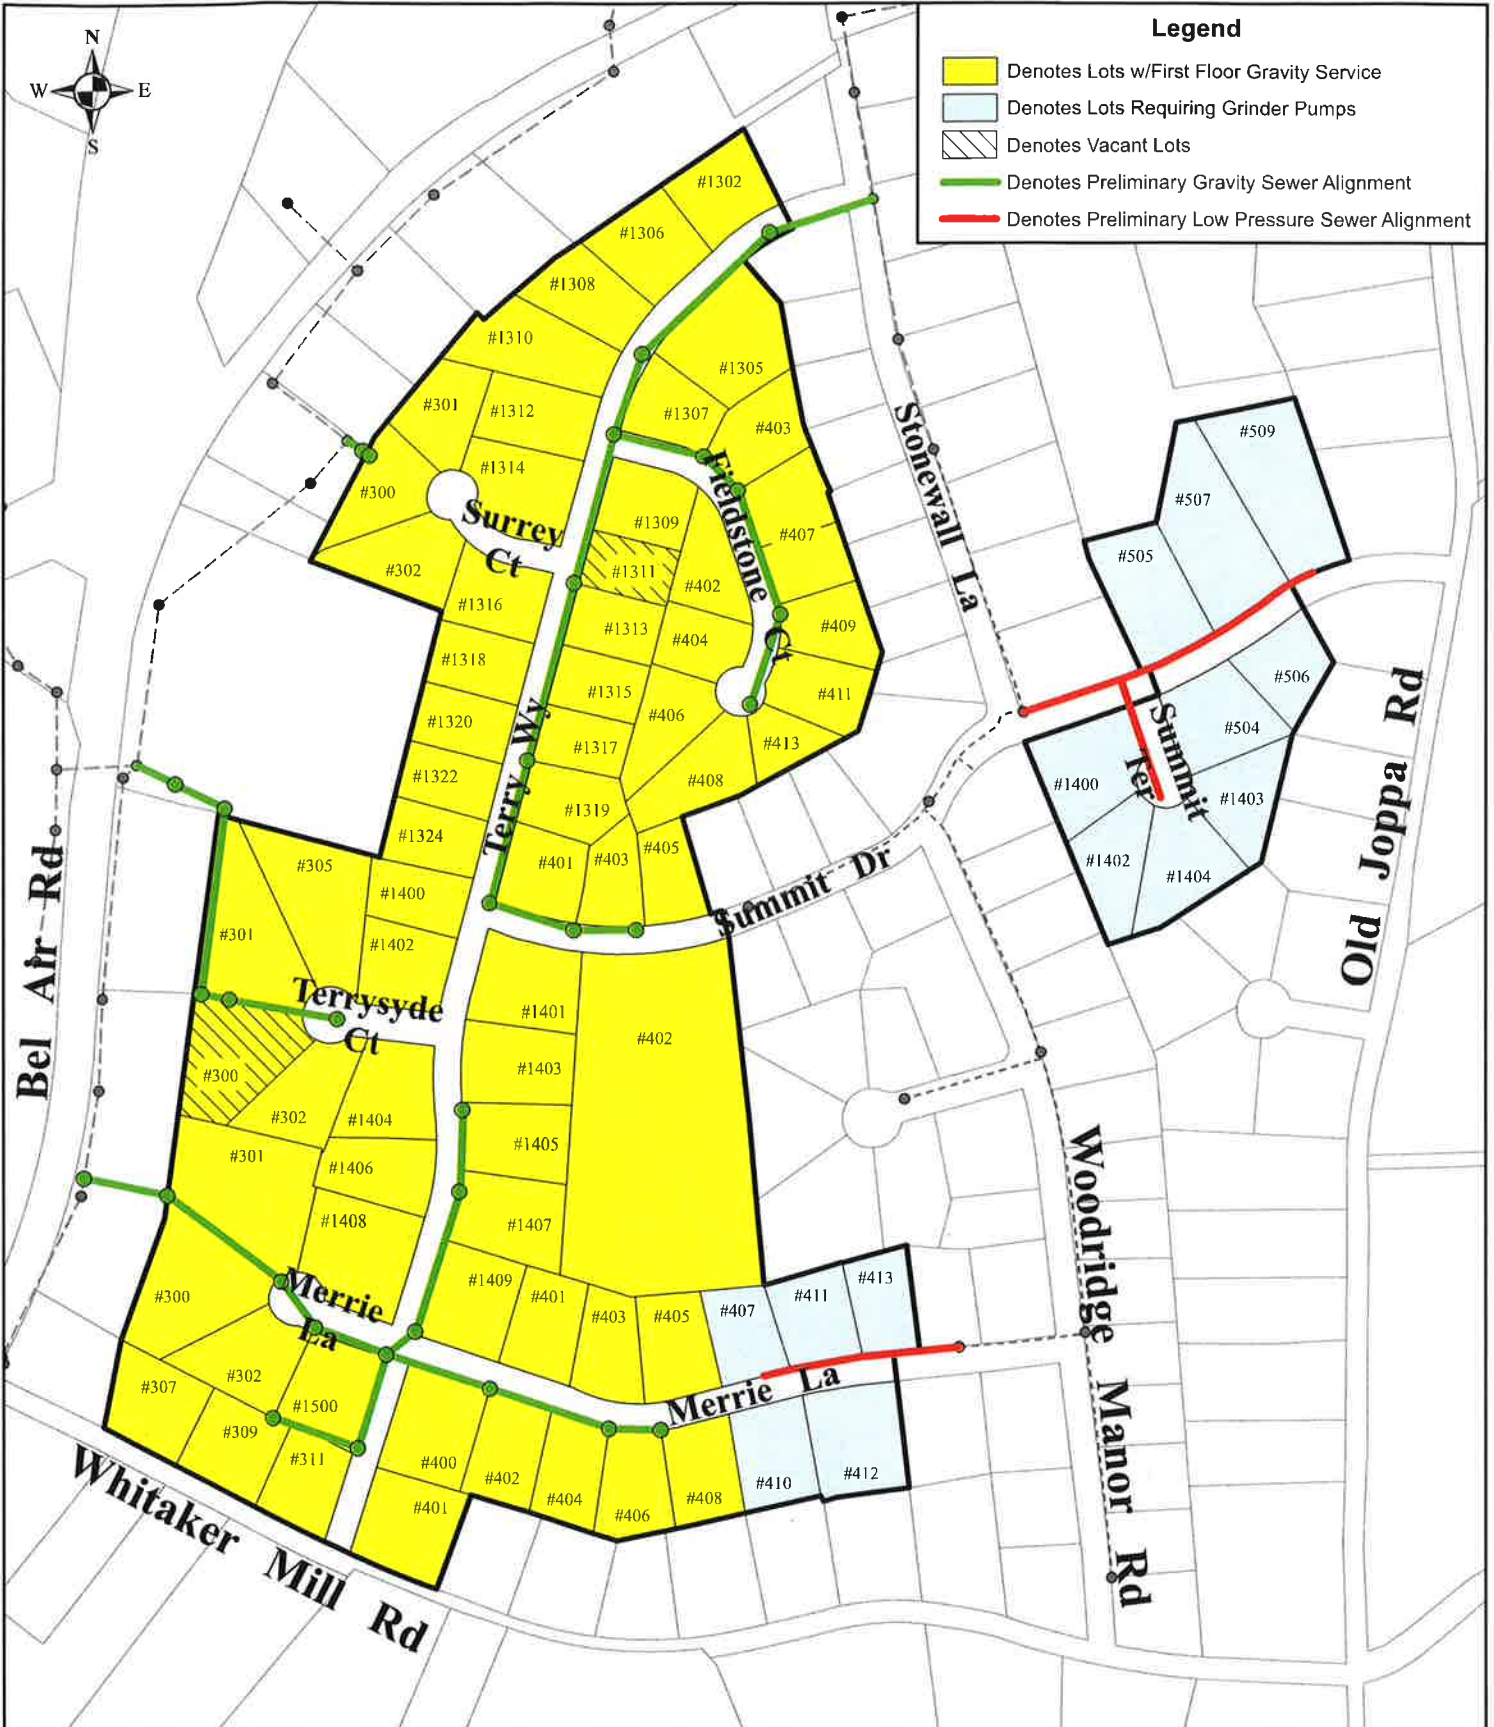

DEPARTMENT OF PUBLIC WORKS  
DIVISION OF WATER AND SEWER

Scale: N.T.S.

Preliminary Sewer Alignment  
for  
**WOODRIDGE MANOR AREA PETITION**  
Gravity Sewer & Low Pressure Sewer Extension

Date: 09/14/18

Exhibit 1