


MD 924 @ Singer Road/Abingdon Road (TIA Improvement #7): Harford County concurs with the developer's proposed mitigation and requires the developer to restripe the Singer Road approach to provide an exclusive left turn lane, a through lane, and an exclusive right turn lane. In addition, the developer is required to widen along the north side of Abingdon Road leg to provide a left turn lane that extends along Abingdon Road to Blue Silver Road. Restripe the existing short eastbound left turn lane to Blue Silver Road. These improvements must be done in accordance with MDOT SHA and Harford County DPW standards.

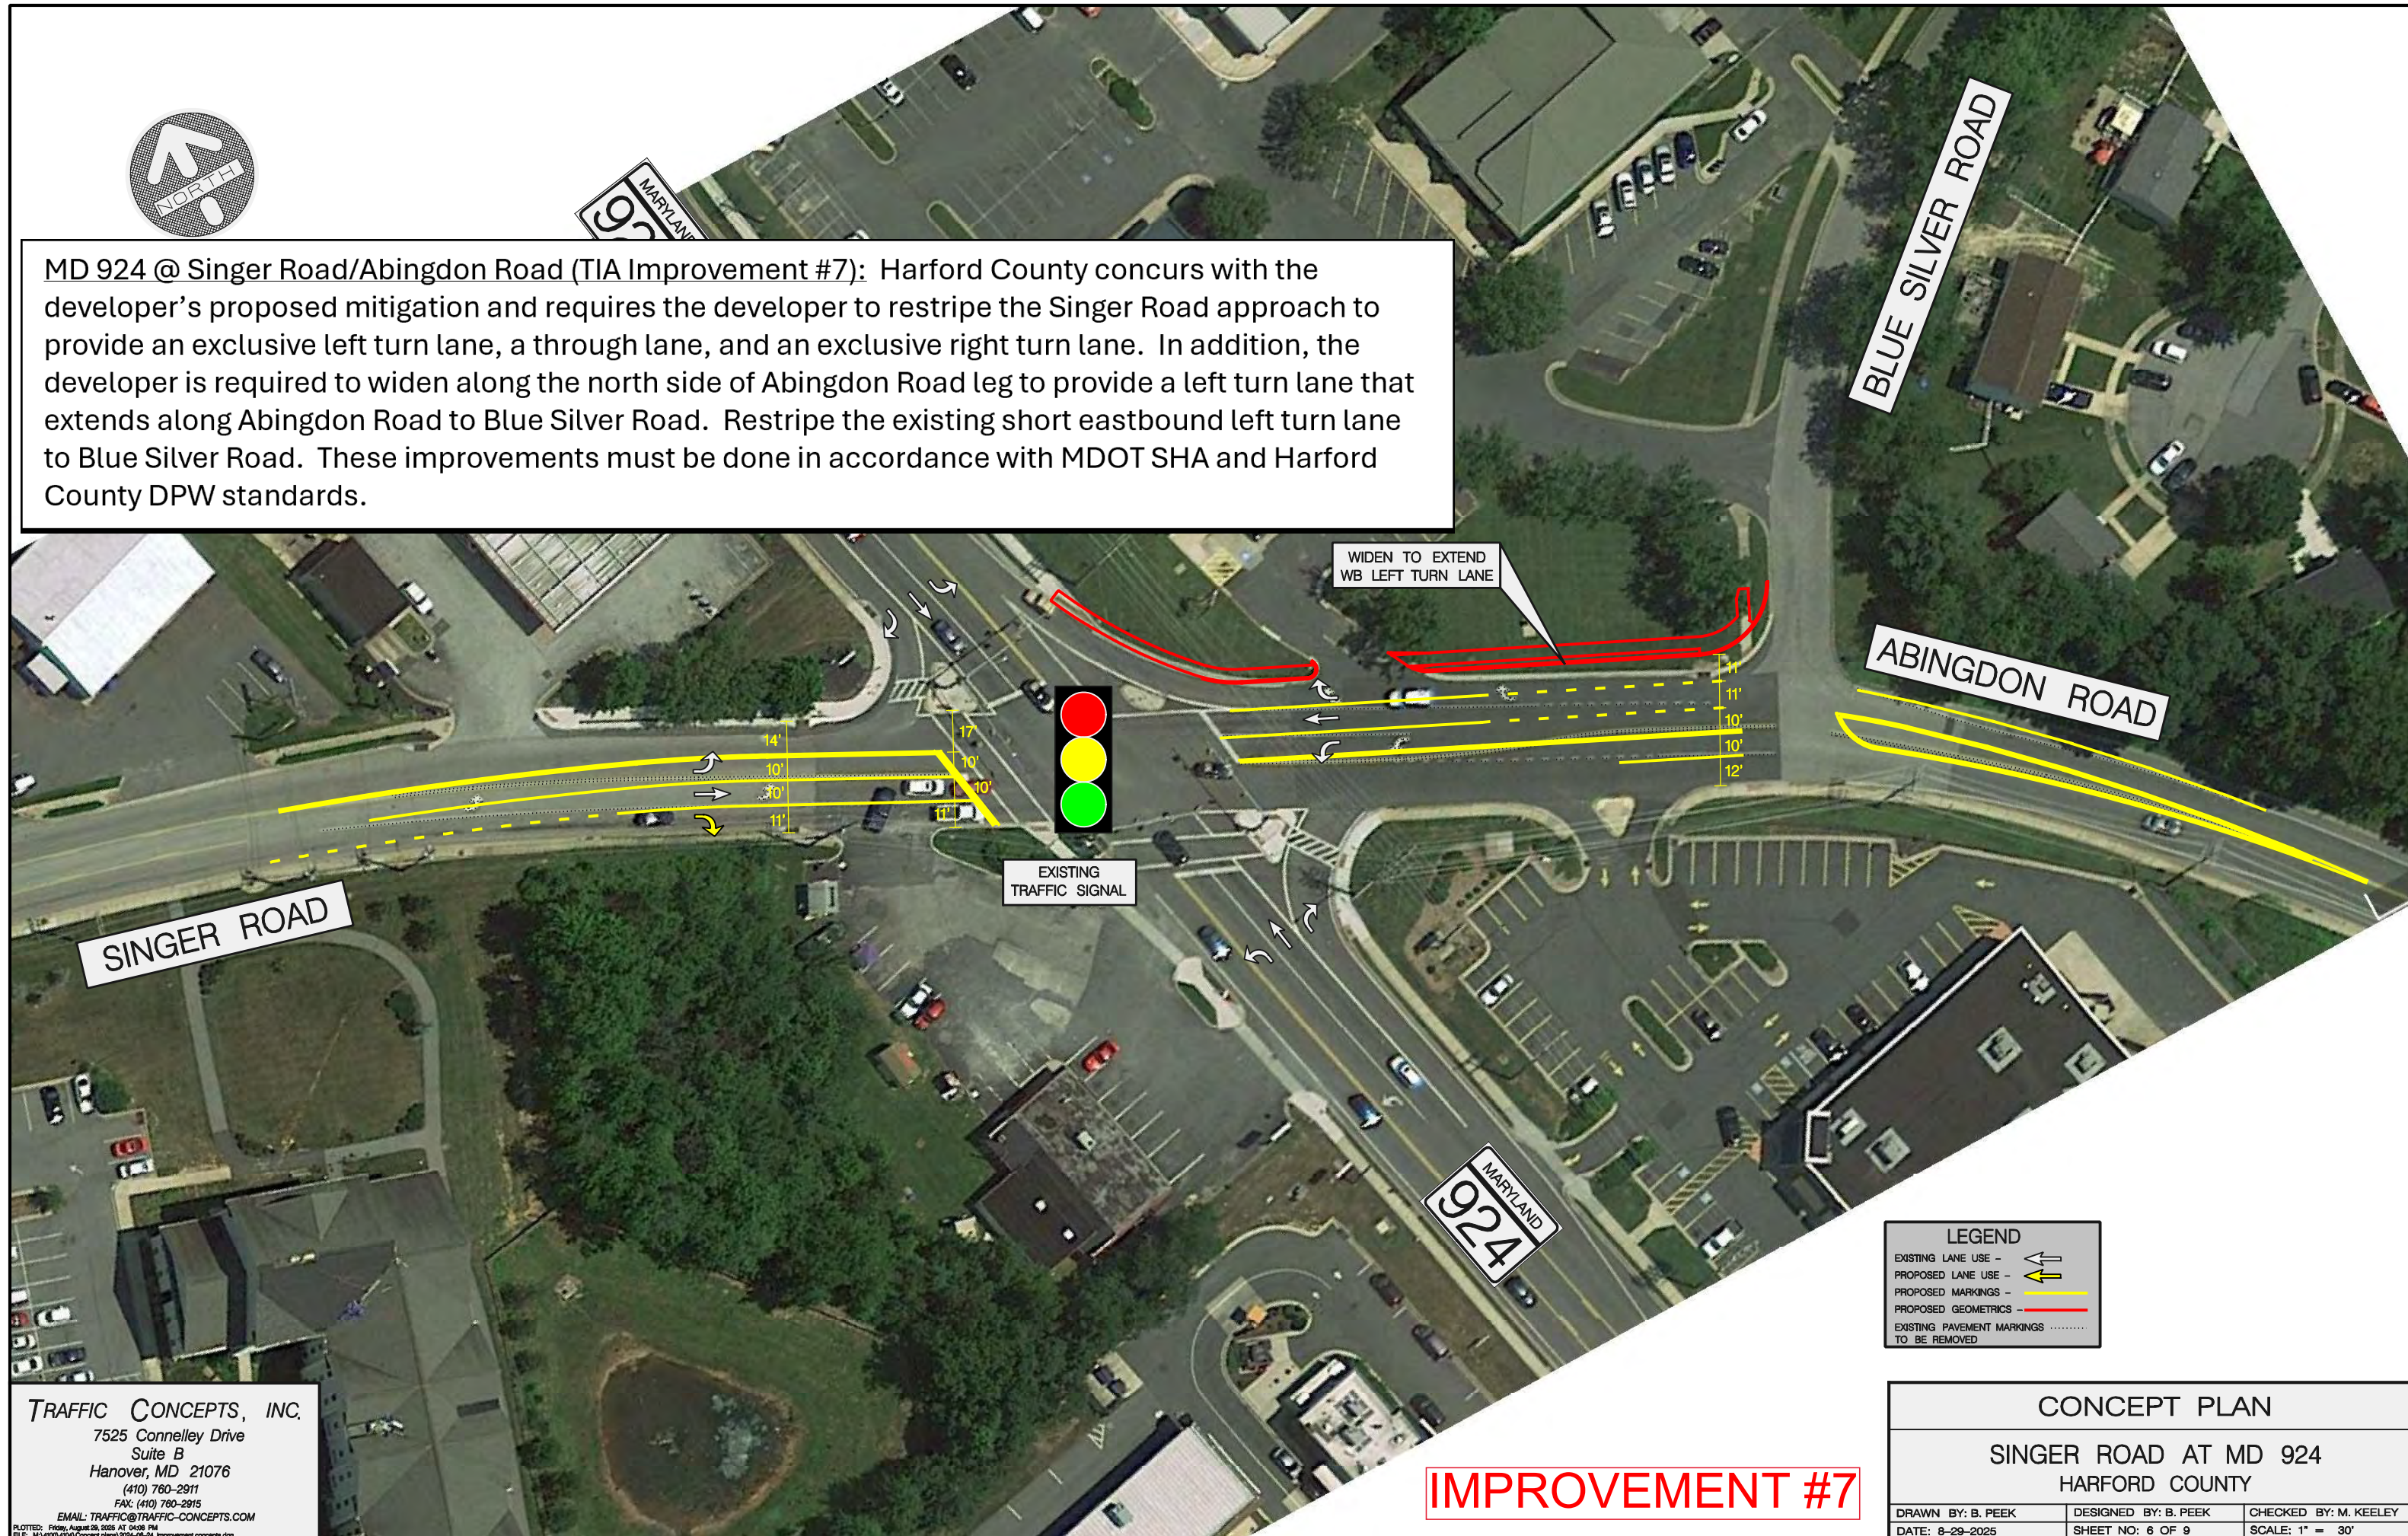

EXISTING  
TRAFFIC SIGNAL

WIDEN TO EXTEND  
WB LEFT TURN LANE

| LEGEND                                      |  |
|---|--|
| EXISTING LANE USE -                         |  |
| PROPOSED LANE USE -                         |  |
| PROPOSED MARKINGS -                         |  |
| PROPOSED GEOMETRICS -                       |  |
| EXISTING PAVEMENT MARKINGS<br>TO BE REMOVED |  |

TRAFFIC CONCEPTS, INC.  
7525 Connelley Drive  
Suite B  
Hanover, MD 21076  
(410) 760-2911  
FAX: (410) 760-2915  
EMAIL: TRAFFIC@TRAFFIC-CONCEPTS.COM  
PLOTTED: Friday, August 29, 2025 AT 04:58 PM  
FILE: M:\15107-0100\Concept Plans\15107-01-24\_Improvement Concepts.dgn

IMPROVEMENT #7

| CONCEPT PLAN                            |                      |                       |
|---|----------------------|-----------------------|
| SINGER ROAD AT MD 924<br>HARFORD COUNTY |                      |                       |
| DRAWN BY: B. PEEK                       | DESIGNED BY: B. PEEK | CHECKED BY: M. KEELEY |
| DATE: 8-29-2025                         | SHEET NO: 6 OF 9     | SCALE: 1" = 30'       |